





# CITY OF VAN BUREN

## STANDARD CROSS SECTIONS


>>>>>>>PROPOSED<<<<<<<<

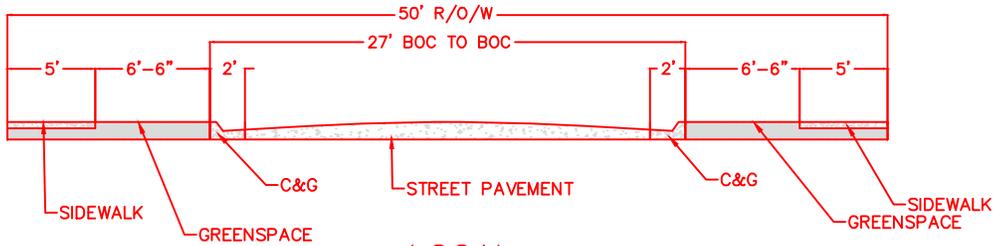


LOCAL  
50' R/O/W  
27' BOC TO BOC  
-NTS-

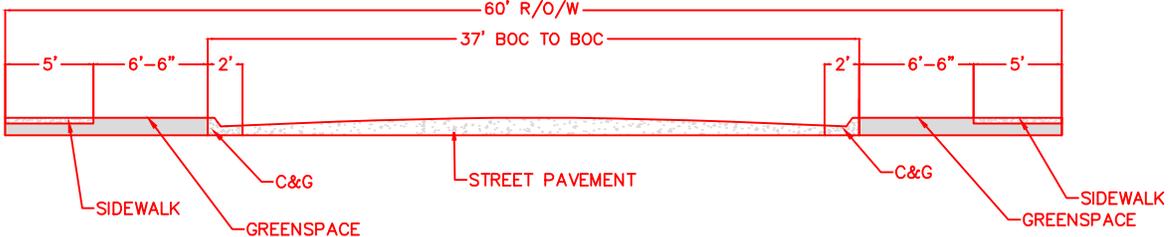

COLLECTOR (CLASS I)  
60' R/O/W  
37' BOC TO BOC  
-NTS-

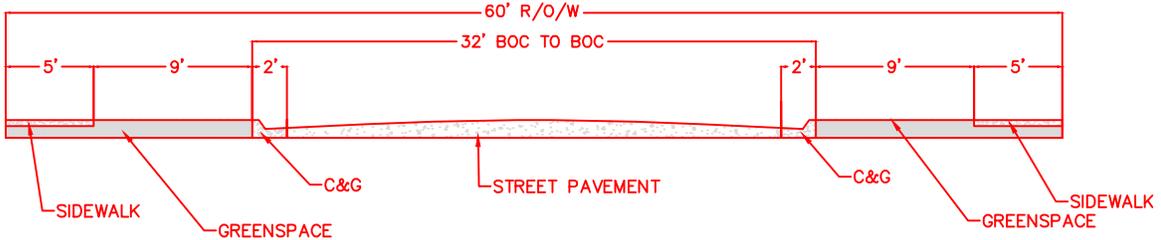

COLLECTOR (CLASS II)  
60' R/O/W  
32' BOC TO BOC  
-NTS-

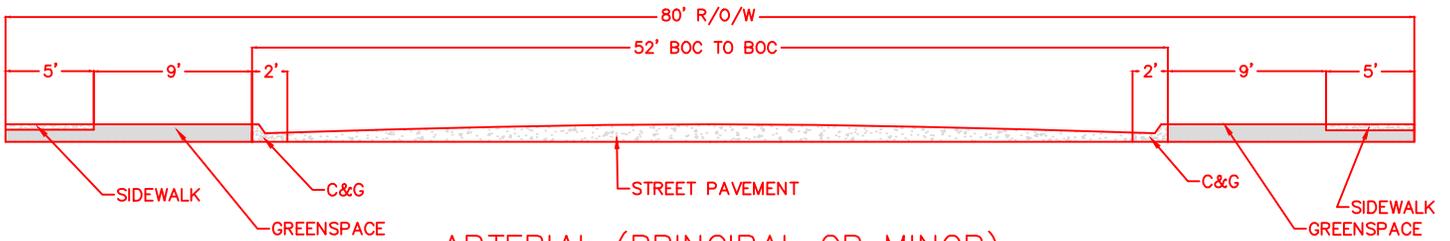

ARTERIAL (PRINCIPAL OR MINOR)  
80' R/O/W  
52' BOC TO BOC  
-NTS-